

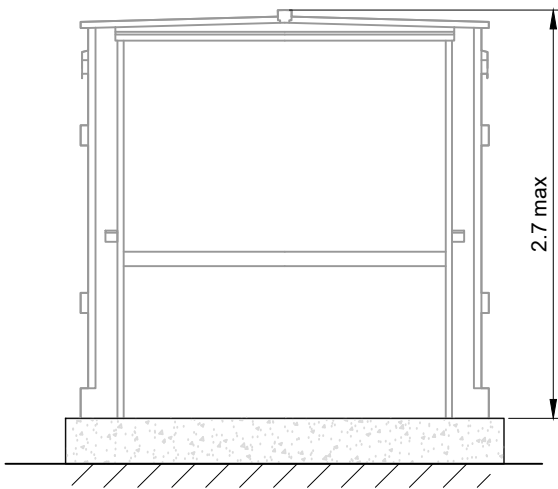



ELEVATION A  
SCALE 1:50

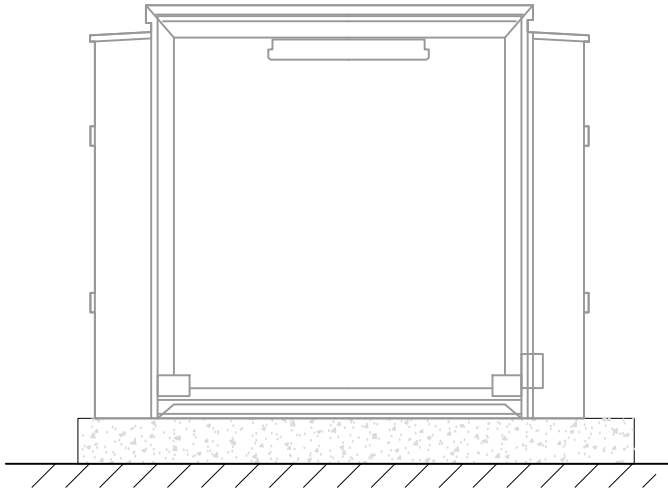

ELEVATION B  
SCALE 1:50

- NOTES:
- ALL DIMENSIONS ARE IN METRES UNLESS OTHERWISE STATED.
  - DETAILS SHOWN ARE TYPICAL AND ARE SUBJECT TO DETAILED DESIGN.
  - ALL DIMENSIONS ARE APPROXIMATE AND SUBJECT TO DETAILED DESIGN.

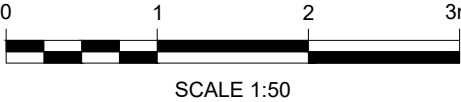

1	BM	WM	MAS	2024-10-09	FIRST ISSUE
ISSUE	DRAWN	CHKD	APPD	DATE	REVISION NOTES
PURPOSE PLANNING					COORDINATES N/A
SCALE 1:50 @A3					DATUM N/A
LAYOUT DRAWING N/A					T-LAYOUT NO N/A
PROJECT TITLE WINKING HILL					
DRAWING TITLE PRE INSERTION RESISTOR					
RES DRAWING NUMBER 04875-RES-SUB-DR-PT-003					REV 1
THIS DRAWING IS THE PROPERTY OF RENEWABLE ENERGY SYSTEMS LIMITED AND NO REPRODUCTION MAY BE MADE IN WHOLE OR IN PART WITHOUT PERMISSION					
<div><div>BEAUFORT COURT, EGG FARM LANE, KINGS LANGLEY, HERTS WD4 8LR. UK TEL +44 (0) 1923 299200 WWW.RES-GROUP.COM</div></div>					