
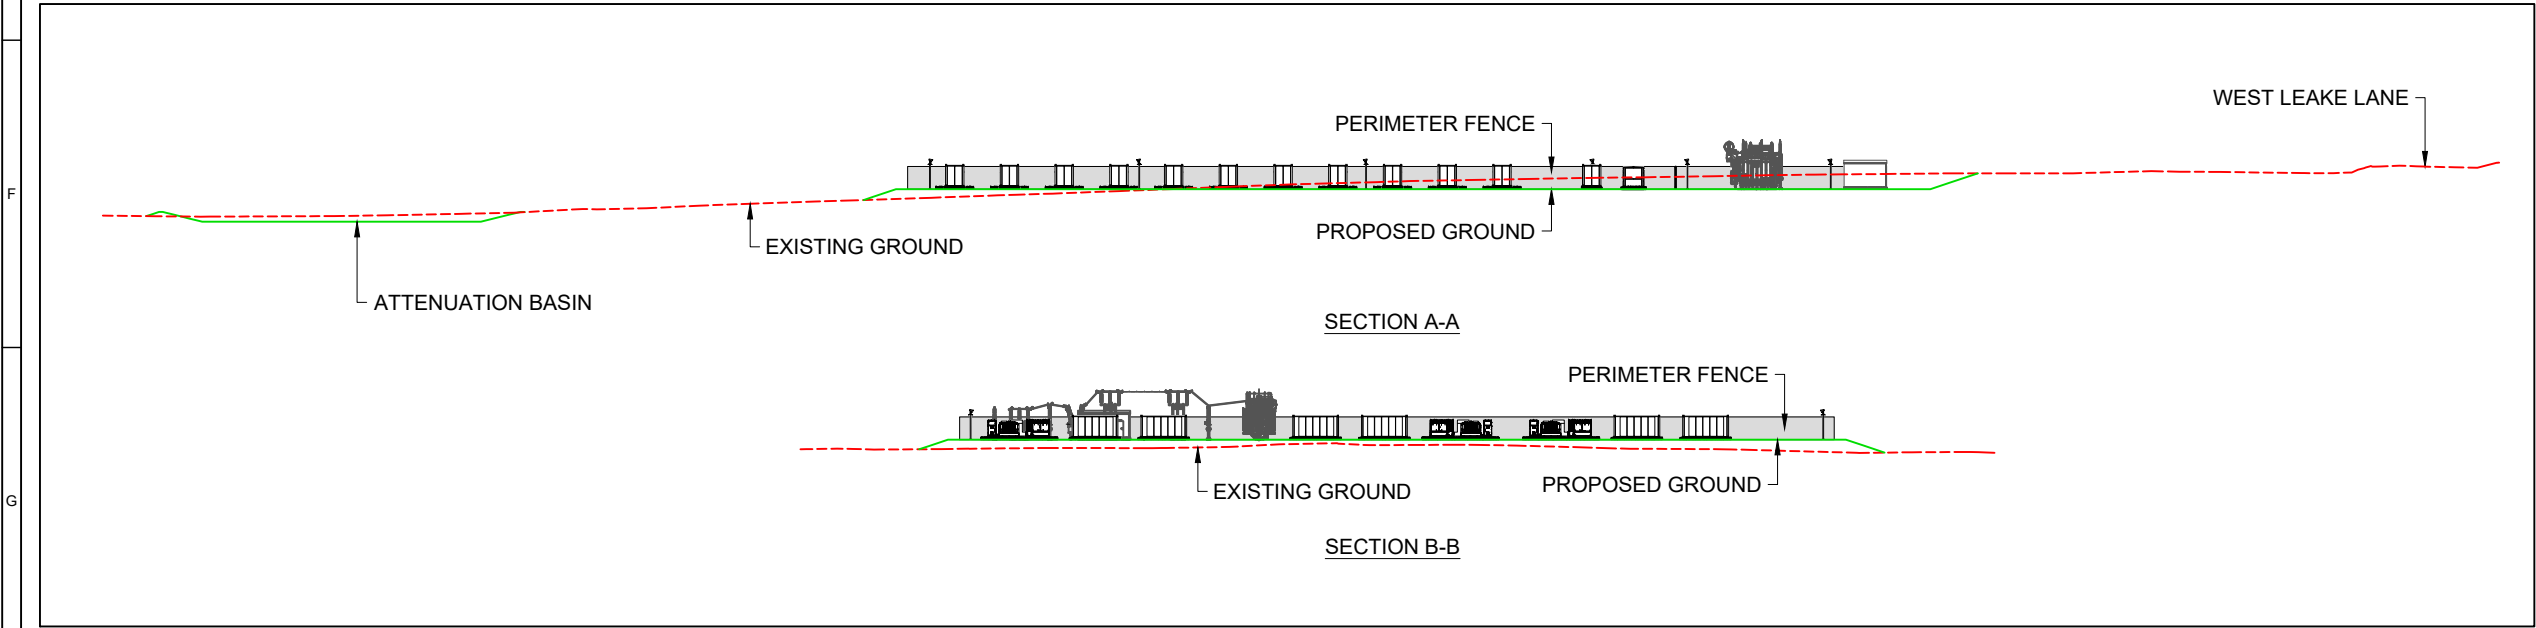


© CROWN COPYRIGHT, ALL RIGHTS RESERVED.
2025 LICENCE NUMBER 0100031673.

- NOTES:
- DRAWING TO BE READ IN CONJUNCTION WITH REF [1].
 - THE "EARTHWORK AREA" SHOWN IN 04875-RES-LAY-DR-PT-003 HAS BEEN GENERATED USING 3D DESIGN SOFTWARE. THE "EARTHWORK AREA" SHOWN IN 04875-RES-LAY-PT-001 HAS BEEN GENERATED BY HAND CALCULATION. ANY DISCREPANCY IN "EARTHWORK AREA" IS THE RESULT OF THE DIFFERENT METHODS USED TO CALCULATE THE AREA AND DOES NOT REPRESENT ANY CHANGE TO THE PROPOSED COMPOUND LEVEL.

- REFERENCES:
- [1] INFRASTRUCTURE LAYOUT
04875-RES-LAY-DR-PT-001

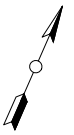

1	JM	WM	MAS	2025-01-31	First Issue
ISSUE	DRAWN	CHKD	APPD	DATE	REVISION NOTES
PURPOSE PLANNING					COORDINATES OSGB 1936
SCALE 1:1,000 @A3					DATUM N/A
LAYOUT DRAWING N/A					T-LAYOUT NO N/A
PROJECT TITLE WINKING HILL					
DRAWING TITLE SITE ELEVATIONS					
RES DRAWING NUMBER 04875-RES-LAY-DR-PT-003					REV 1
THIS DRAWING IS THE PROPERTY OF RENEWABLE ENERGY SYSTEMS LIMITED AND NO REPRODUCTION MAY BE MADE IN WHOLE OR IN PART WITHOUT PERMISSION					
					BEAUFORT COURT, EGG FARM LANE, KINGS LANGLEY, HERTS WD4 8LR. UK TEL +44 (0) 1923 299200 WWW.RES-GROUP.COM