


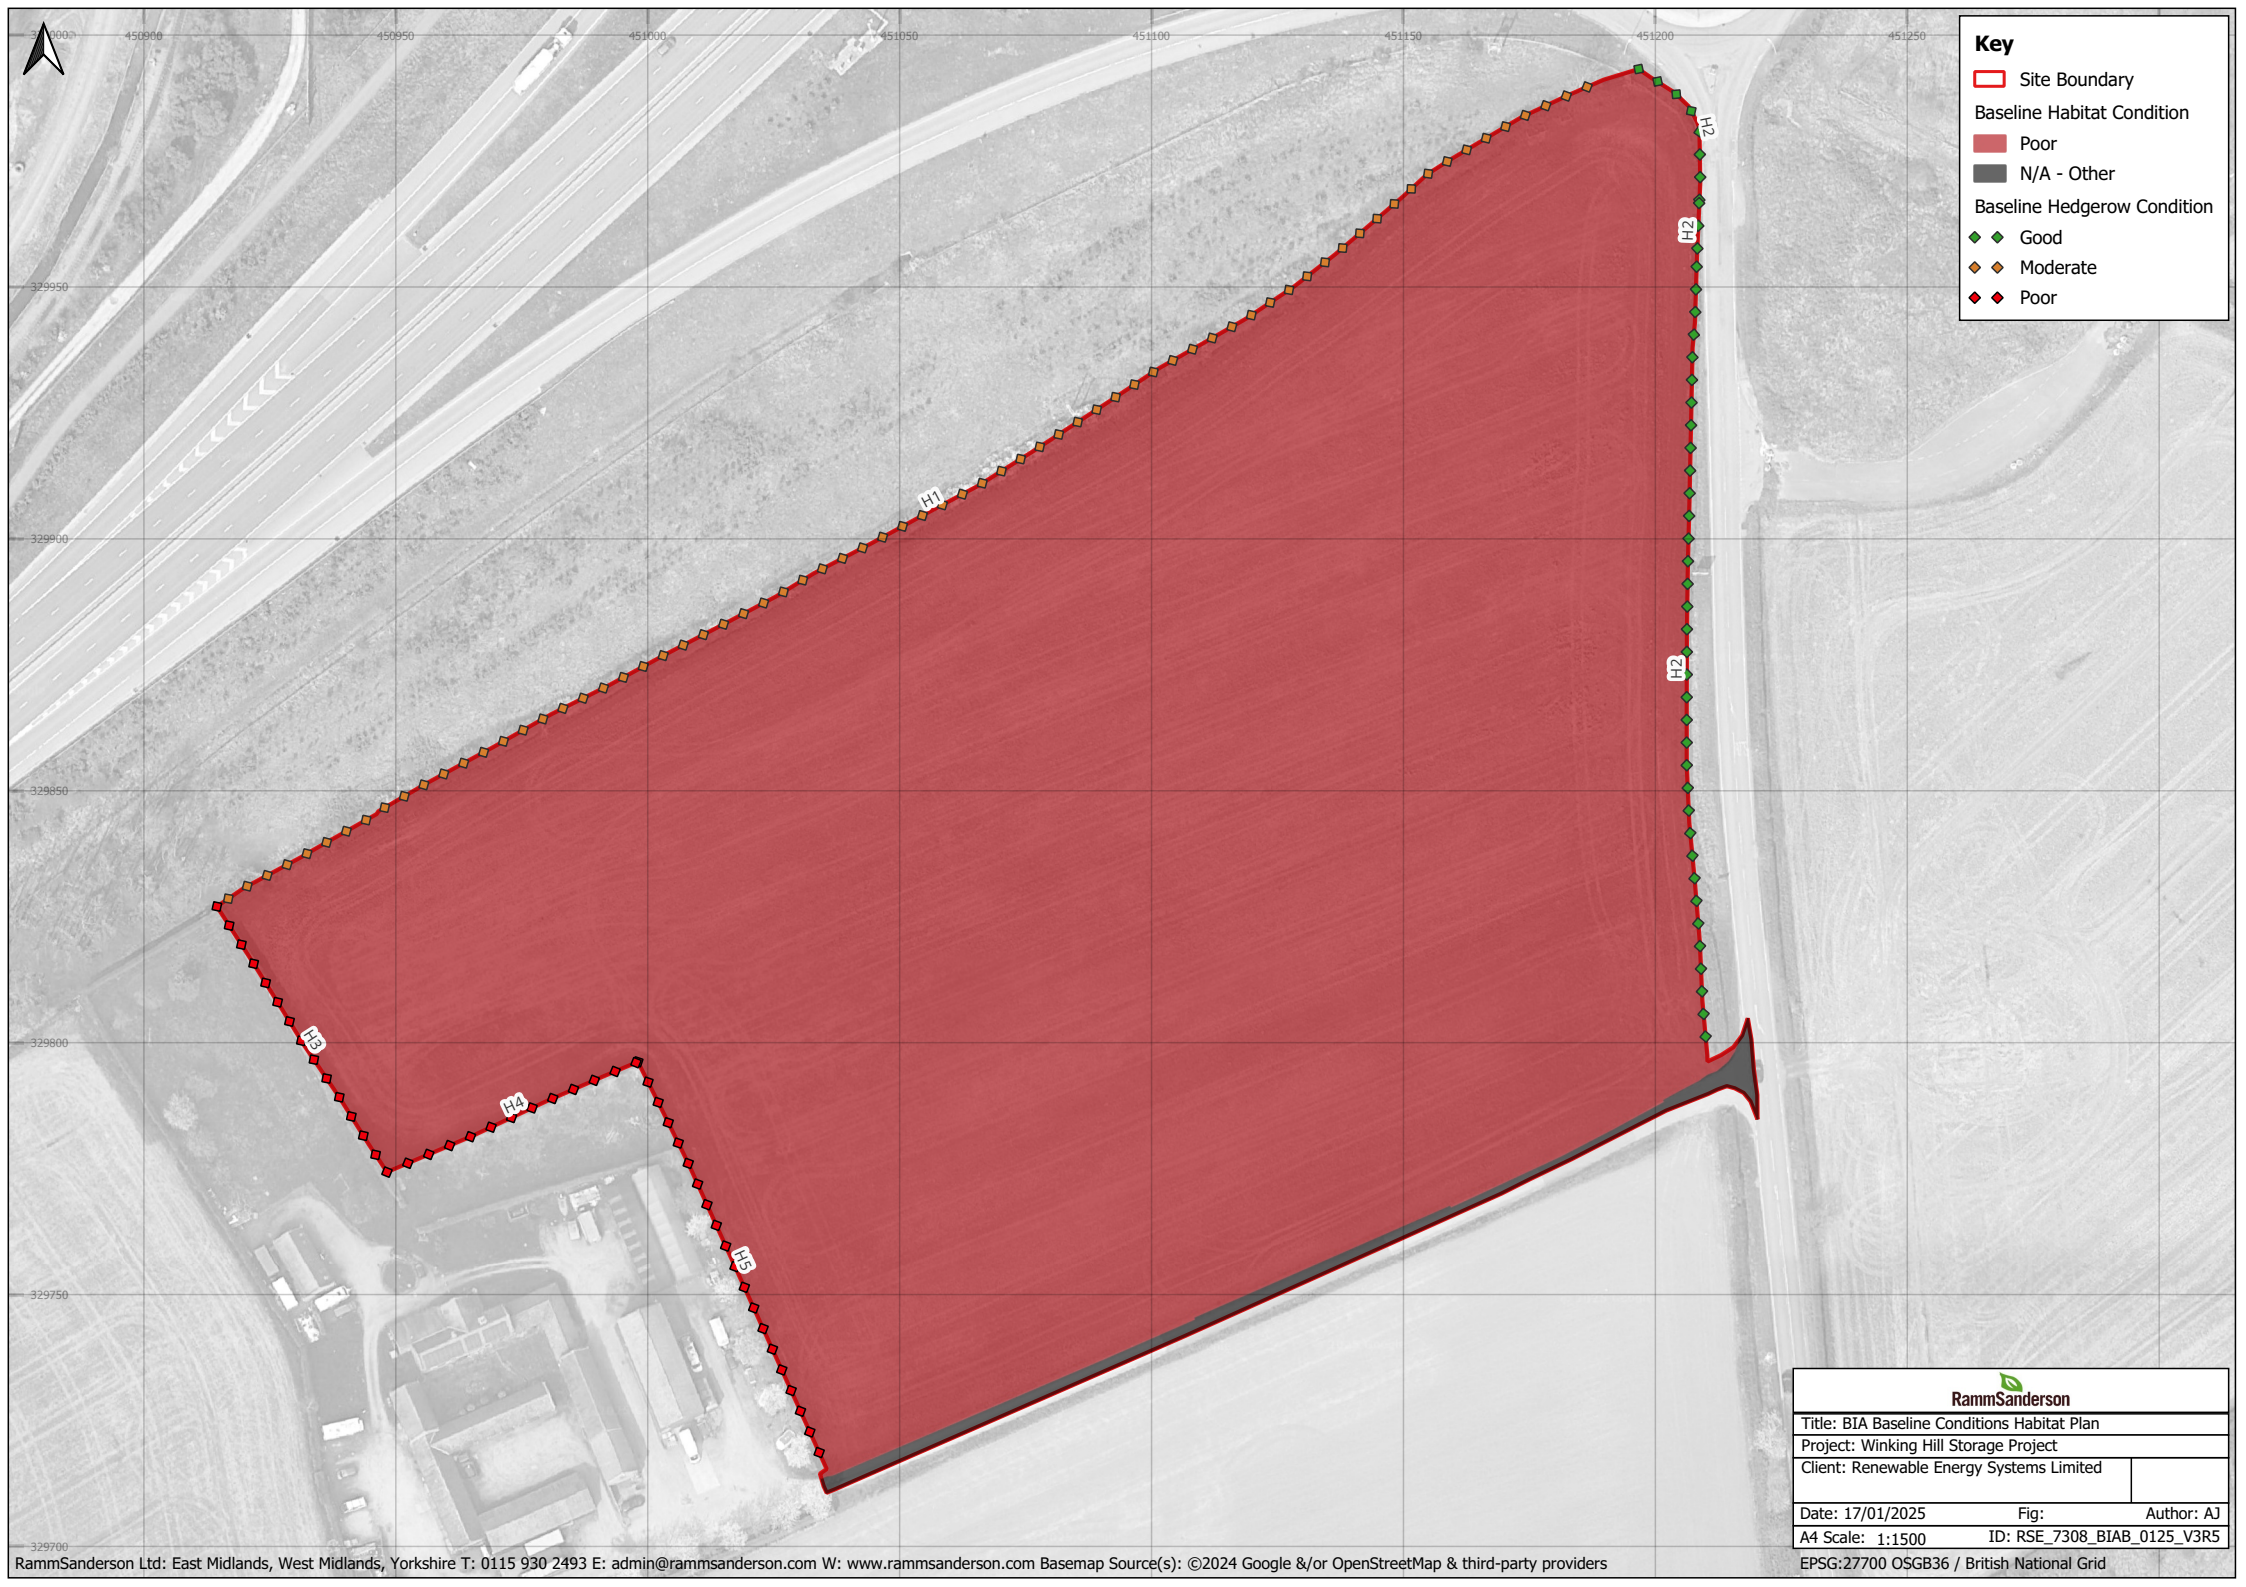

Key

Site Boundary

Baseline Habitat Condition

Poor

N/A - Other

Baseline Hedgerow Condition

Good

Moderate

Poor

RammSanderson

Title: BIA Baseline Conditions Habitat Plan

Project: Winking Hill Storage Project

Client: Renewable Energy Systems Limited

Date: 17/01/2025

Fig:

Author: AJ

A4 Scale: 1:1500

ID: RSE_7308_BIAB_0125_V3R5